


# Jarrett Construction # 301211

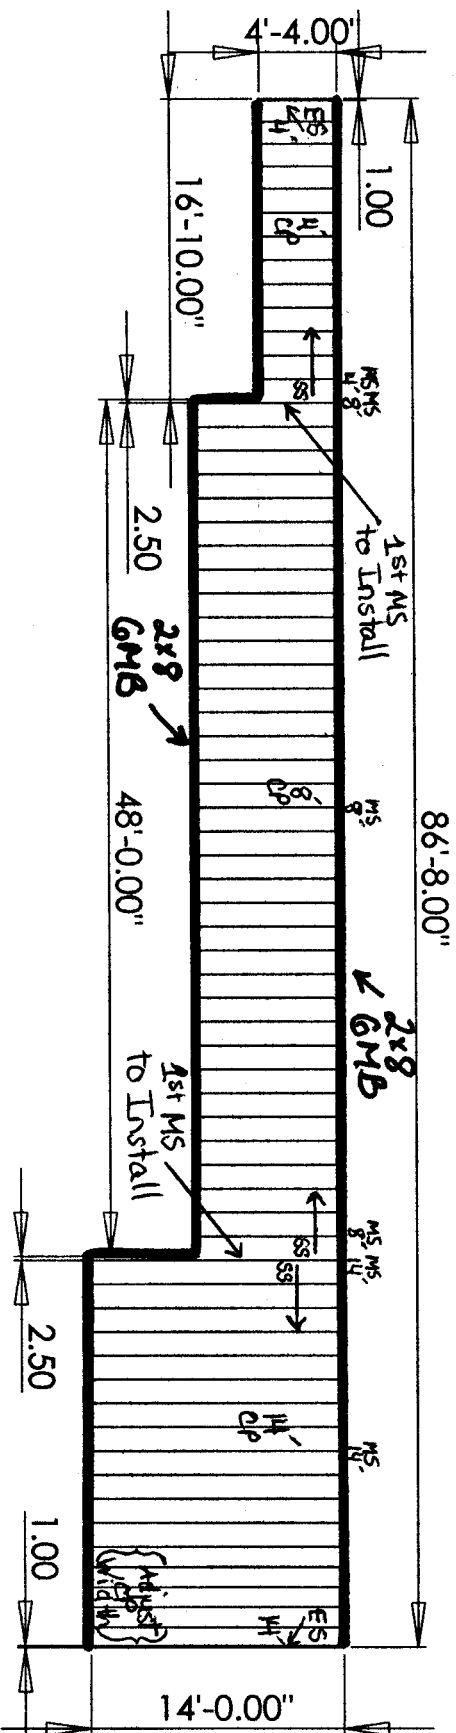

**Part Splits**

- CP 12' 3 (4' Area)
- 16' 1 (4' Area)
- MS, MC 16' 3 ea (4' Area)

- GMB - Gutter Mounting Boards
- CP - Ceiling Panels
- MS - Main Stringers
- ES - End Stringers
- SS - Spacer Sticks

